



J:\20012\1721366 TPSNZ 102 PHARAZYN ST.FEILDING SUBDIVISION_CJF\05 Surveying\Drawings\217366 SALE PLAN 190308.dwg 3/8/2019 1:18 PM

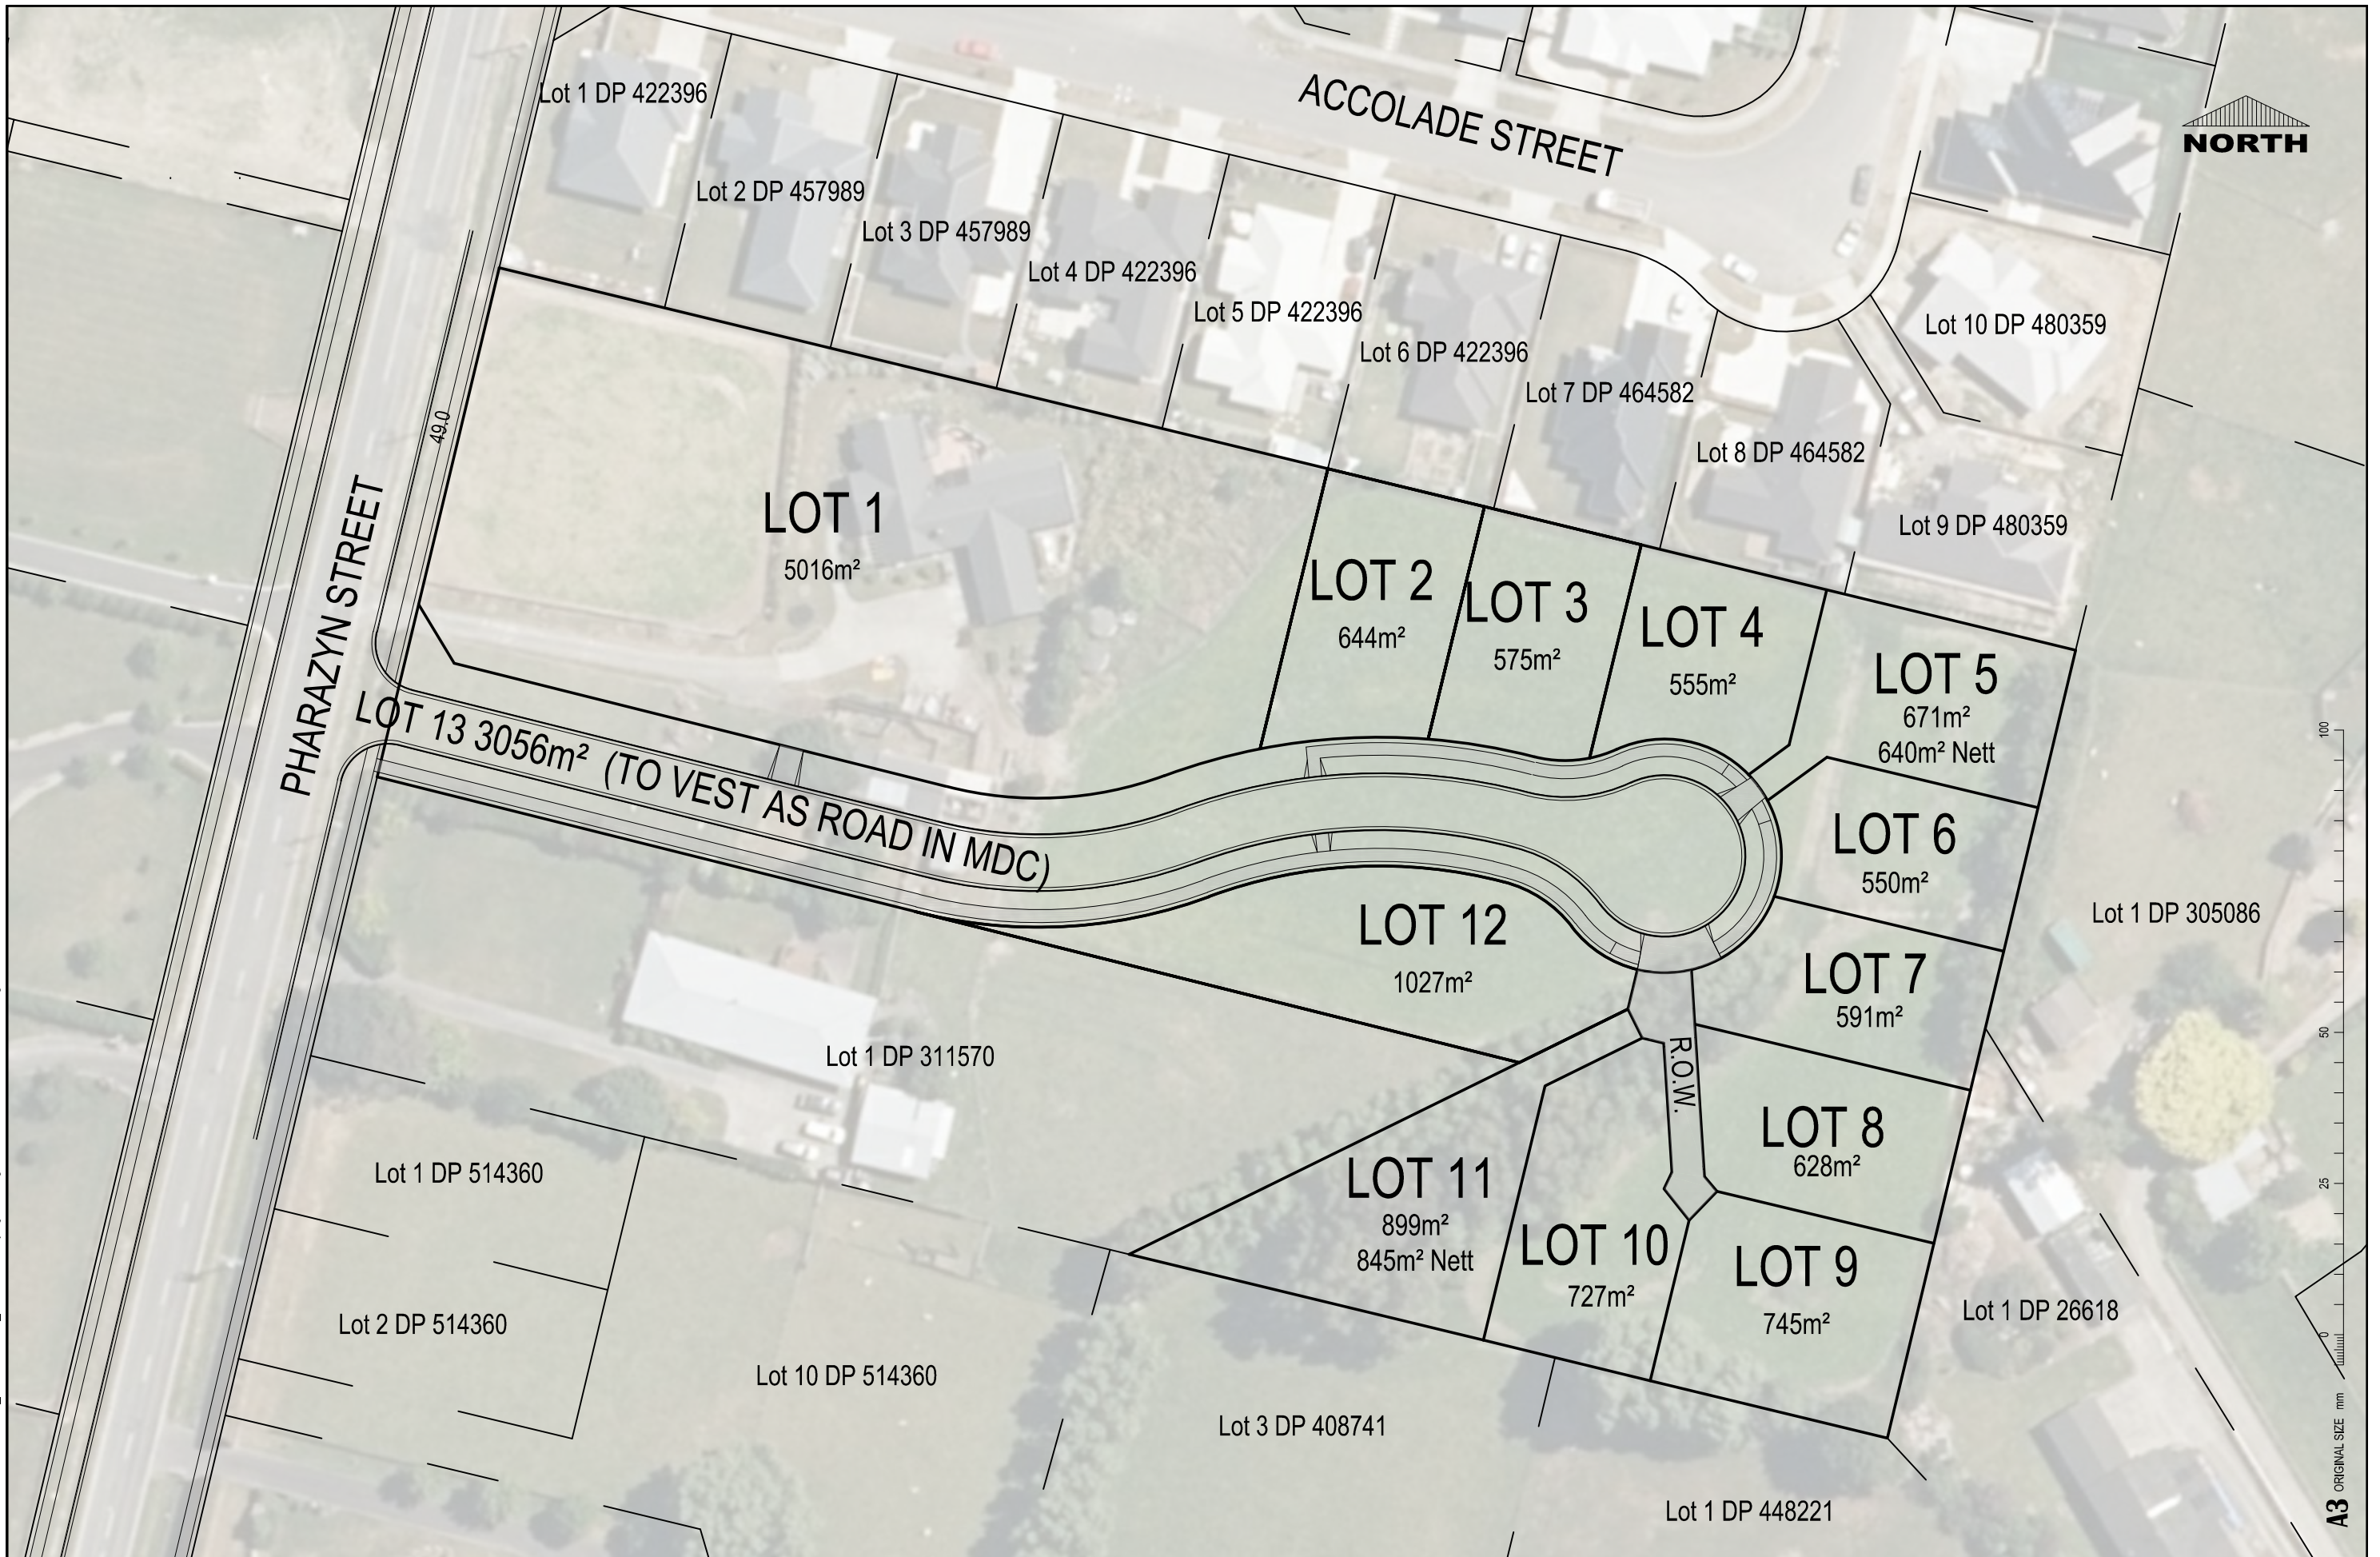

Rev	Details	Drawn	Date
3	AMENDMENTS MADE TO LOT 7 / 8 BOUNDARY		08/03/19
2	AMENDMENTS FOR MAIN ROAD		15/01/19
1	ISSUED FOR INFORMATION		06/09/18

 

resonant
MULTI-DISCIPLINARY ENGINEERING & SURVEYING SERVICES
Bringing places & spaces to life

The Contractor shall check all dimensions on site.
71 Pitt Street, PO Box 600 Palmerston North
06 356 7000 info@resonant.co.nz
www.resonant.co.nz
Resonant Consulting Ltd copyright:
Under no circumstances shall this drawing be reproduced, without prior permission given in writing. The adequacy of the design as indicated on the drawings shall be read in conjunction with and subject to the relative specifications and design assumptions in the calculations and reports for this project.

PROPOSED DEVELOPMENT
102 PHARAZYN STREET
FEILDING
SALE PLAN
TOTAL PROPERTY STRATEGIES NZ LTD

	Initials	Date
Surveyed	KOA	03/18
Designed	CJF	07/18
Drawn	PJM	07/18
Checked	N/A	N/A
Approved		

DO NOT SCALE, If in doubt ask for dimensions			
Scale	Job No.		
Scales A3 1:750	217366		
CAD Path/File	Sheet	of	Sheets
217366 SALE PLAN 190308	1	1	3
Rev.			
3			

A3 ORIGINAL SIZE mm